

GRANGE PARK PARISH COUNCIL

Community Centre, School Lane
Grange Park, Northampton NN4 5FZ

Parish Council: 01604 702938

MINUTES OF THE EXTRA-ORDINARY MEETING HELD ON WEDNESDAY 21st October 2015 AT 7.30pm AT THE COMMUNITY CENTRE, GRANGE PARK.

Present: Cllrs M Smith (Ch.), S Dawson (Vch), D Harris, S Allen, N Stansfield, S Ash and S Clifford

Attending: Mrs T Sampson (Parish Clerk), Mr G Horrocks (Resident from Richmond Homes)

15/156 PUBLIC QUESTIONS

15 minutes are allowed for this agenda item and in order to allow equal opportunity to all attending we request that this is kept to 3 minutes each

156.1 No public questions received .

15/157 APOLOGIES FOR ABSENCE

157.1 Apologies received from Councillors A Walker, J Davies, M Aluko and K Clarke

15/158 DECLARATION OF MEMBERS' INTERESTS

158.1 No declaration of interest on matters relating to the business of the meeting were received.

15/159 HIGHWAYS ISSUES


159.1 The Parish Council considered a recommendation from Northampton County Council Highways regarding the installation of double yellow lines within parts of Bridgemoor Way and Saxon Avenue. Recommended map attached

After a brief discussion the Council agreed and approved the recommendation from Northampton County Council that the inclusion of some double yellow lines at the above location would be sufficient in the first instance to relocate the parked cars elsewhere so not incurring any safety issues. The Parish Clerk was asked to email the Highways Liaison Officer and inform them of the decision. **Action: Parish Clerk**

15/160 DATE OF NEXT MEETING AND AGENDA ITEMS

160.1 The date of the next full council meeting will be on the 5th November 2015.

There being no further issues the Chairman closed the meeting at 8.20pm

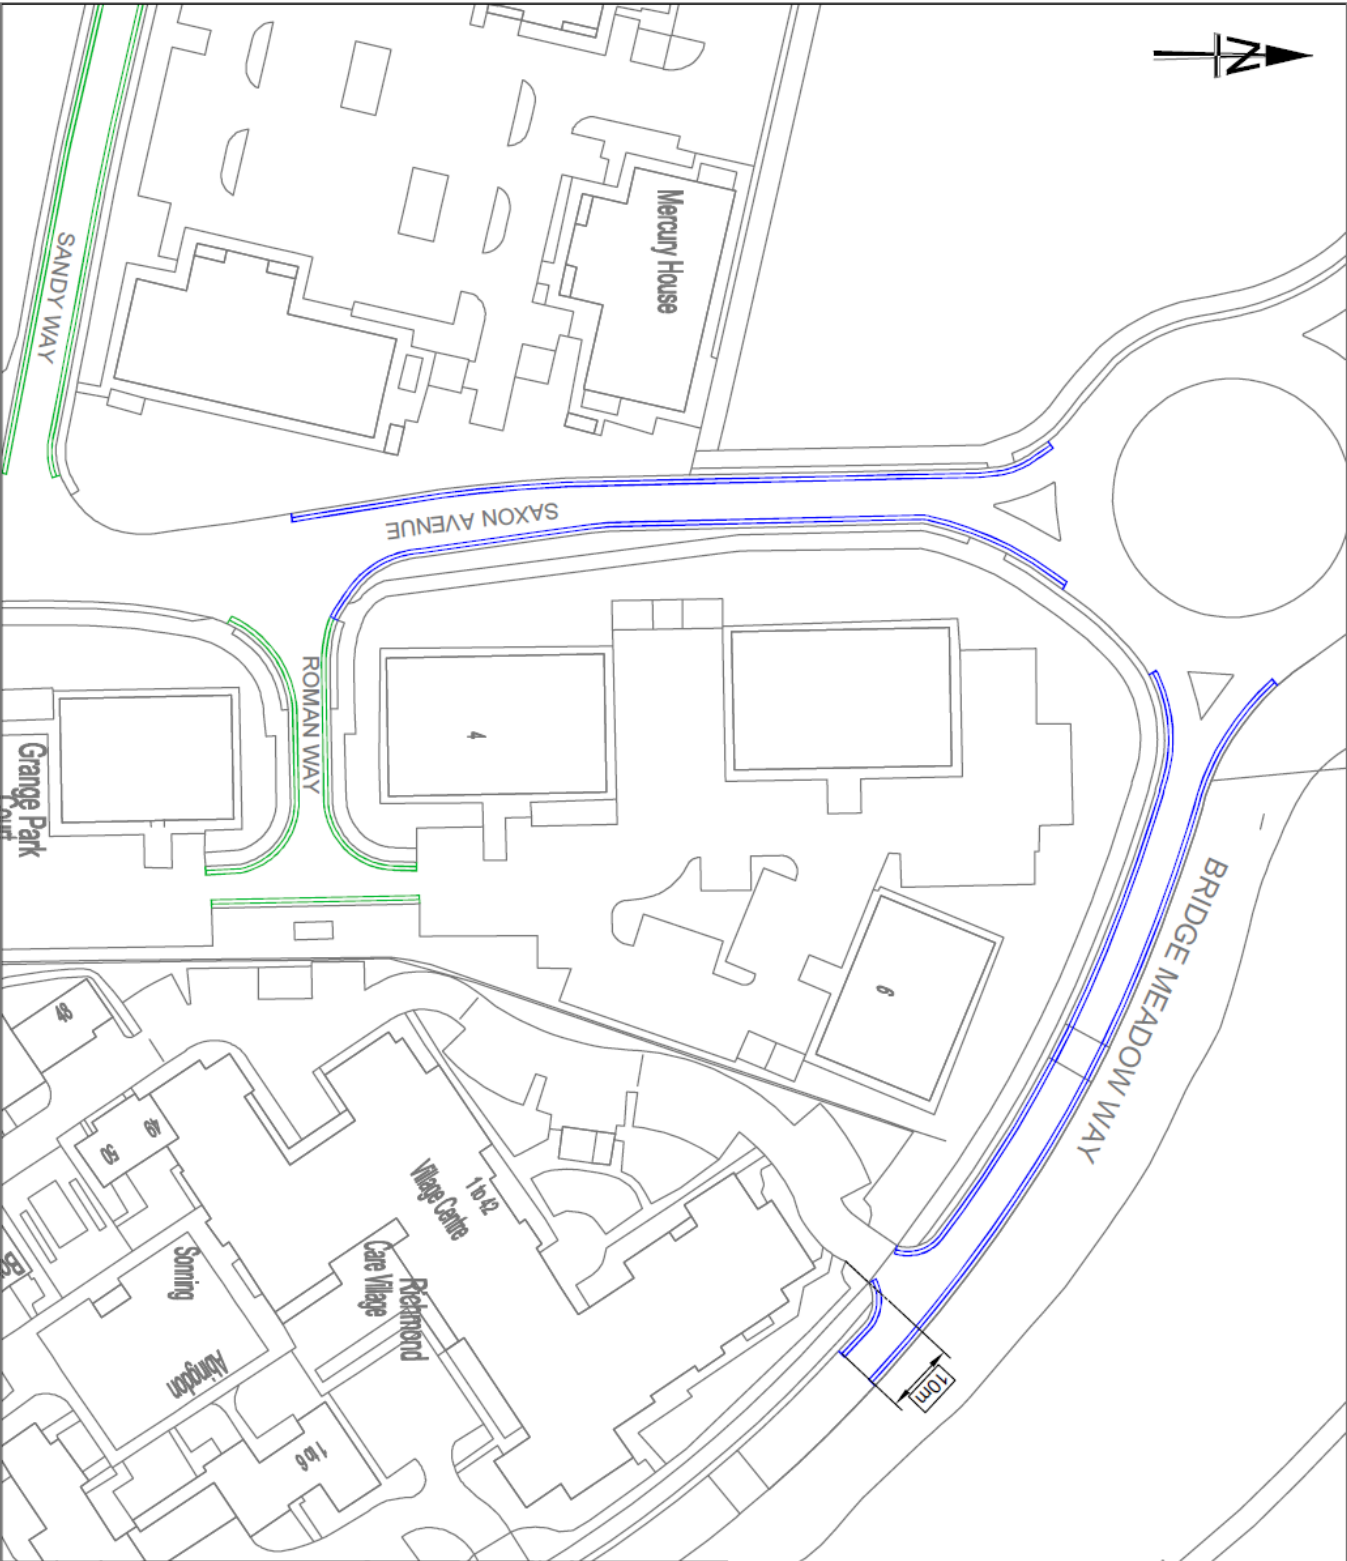

Key Proposed new double yellow lines Existing double yellow lines					
This map is reproduced from Ordnance Survey material with the permission of Ordnance Survey on behalf of the Controller of Her Majesty's Stationery Office © Crown copyright. Unauthorised reproduction infringes Crown copyright and may lead to prosecution or civil proceedings. Northamptonshire County Council: Licence No. 100019331. Published 2015.					
REV	DATE	BY	DESCRIPTION	CHK	APP
CHANGED FROM					
TENDER					
Northamptonshire Highways					
PROJECT: South Northants waiting restriction review 2015 - 16					
TITLE: Proposed parking restrictions Saxon Ave/ Bridge Meadow Way - Grange Pk Reference - SNC 002					
SCALE: 1:1000		DESIGNER: M.B.	APPROVED: S.H.		
PROJECT No: NH15BI03	DESIGNED BY: J.W.	DATE: October 2015		REV: V1	